




○ Typical Structure elevation  
Scale 1: 40

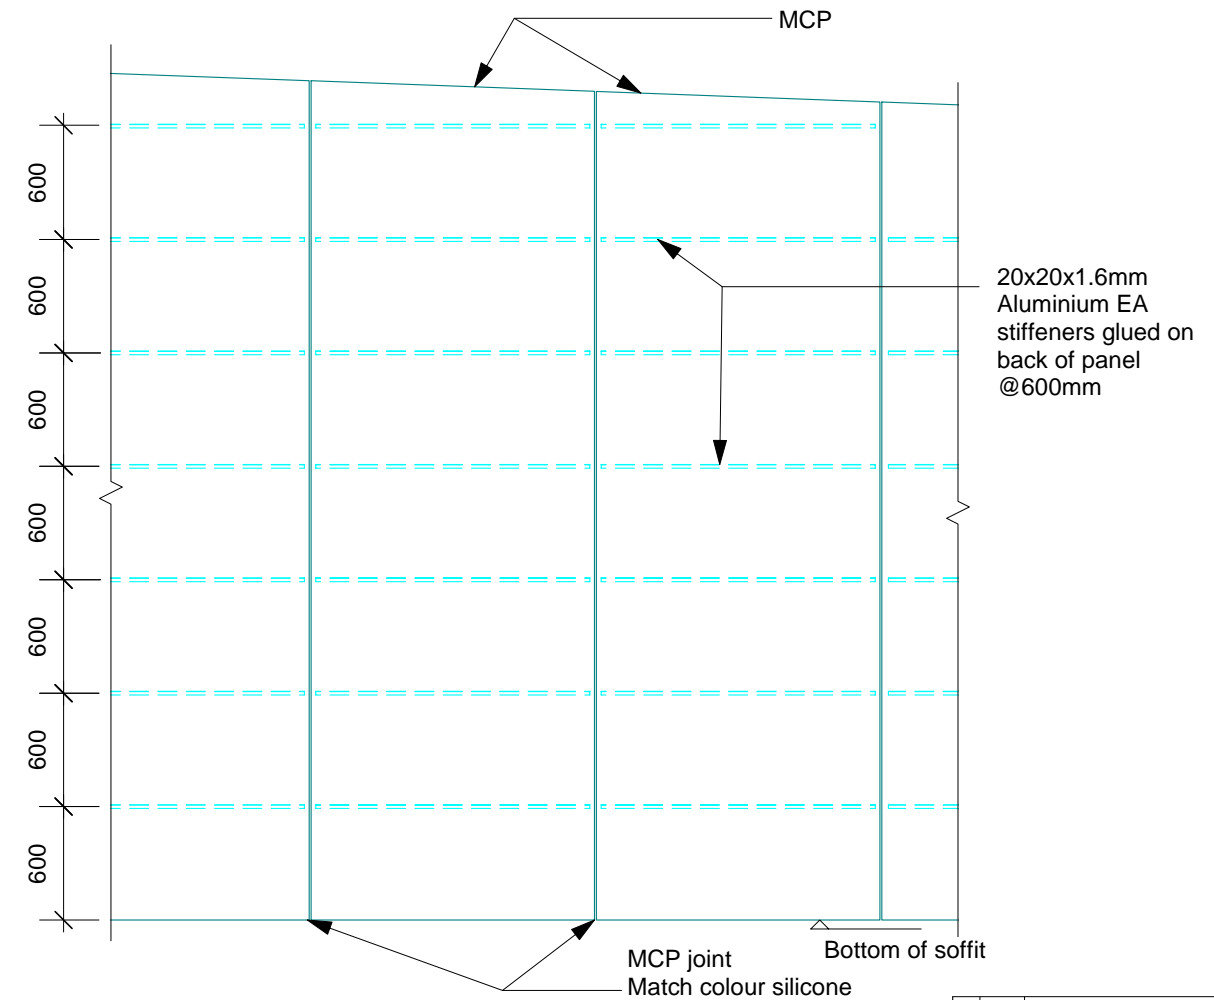

○ Typical MCP stiffener elevation  
Scale 1: 40

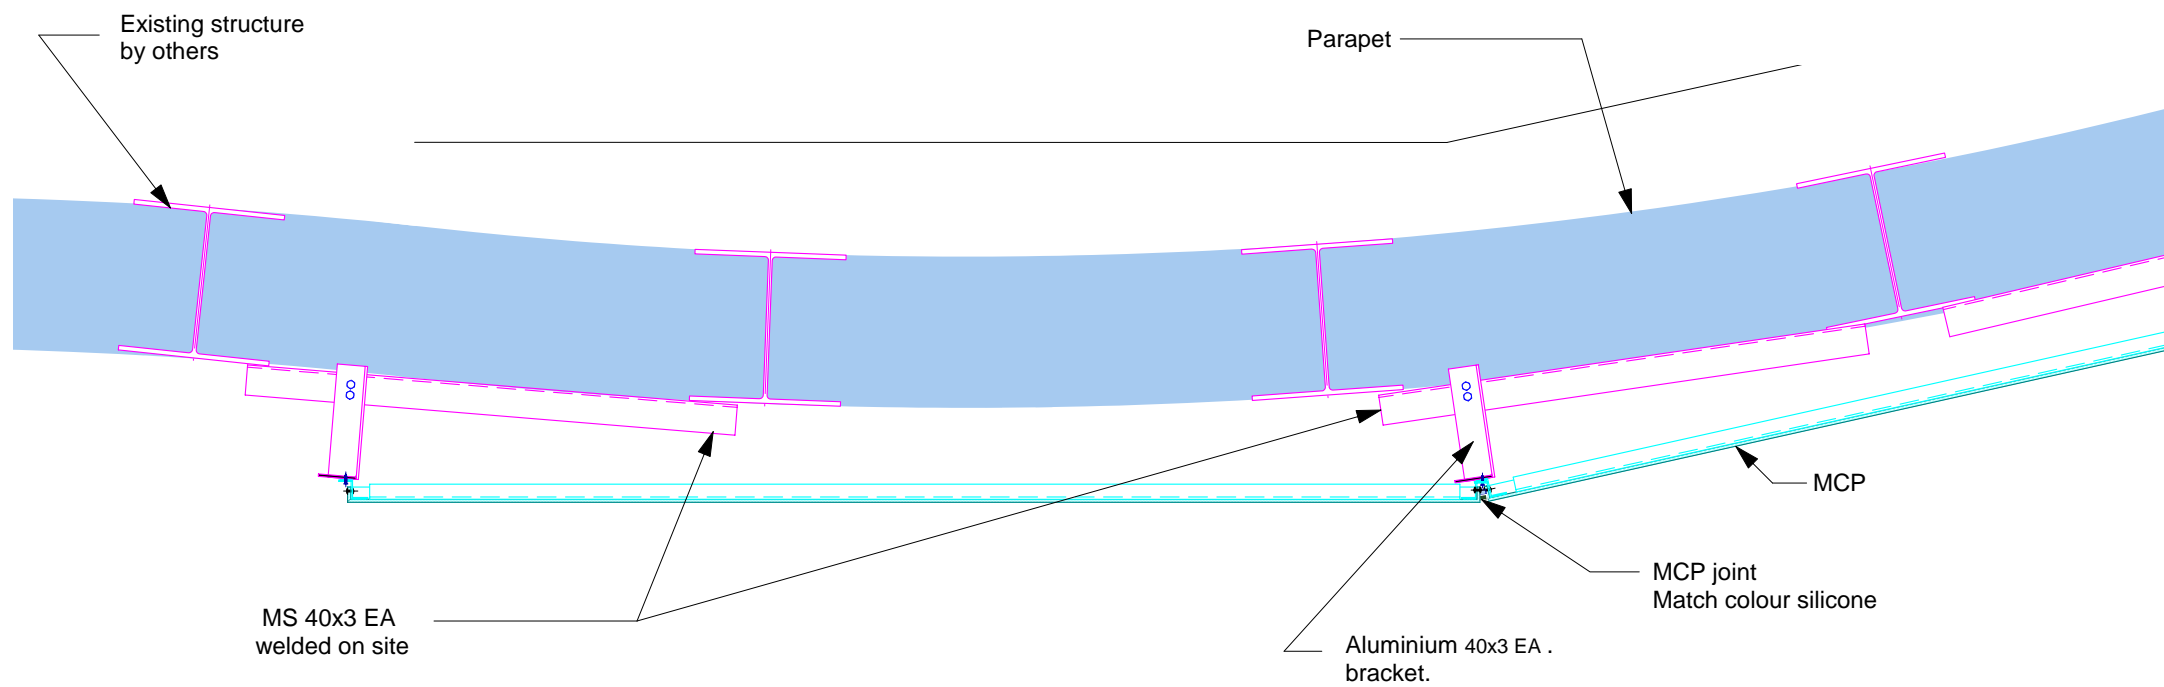

○ Partial plan  
Scale 1: 20

ISSUE	DATE	REVISION
Use figured dimensions in preference to scale. All dimensions to be verified and checked on site.		
Project		
WESTFIELD KOTARA EXTERNAL FACADE		
Fabricator		
 <b>MADE</b> <b>CONTRACTING</b> Architectural Fabrication & Installations		
PO BOX 52 SEAFORTH NSW 2092 FAX: 9949 7122 PH: 9948 7861 email: made@alpha.net.au email: jon@made.com.au		
Copyright © 2002 [Made Contracting] All rights reserved		
Drawn	Stan. L	
Builder		
Architect		
Level	LEVEL 2 - 3	
Drawing Title	FIXING DETAILS	
Scale:	Checked:	
	Date:	27.03.07
Job Number:	****	A3
Drawing Status	FOR APPROVAL	
Drawing No.	KC05	Revision A